




411 HACKENSACK AVE.
HACKENSACK, NJ

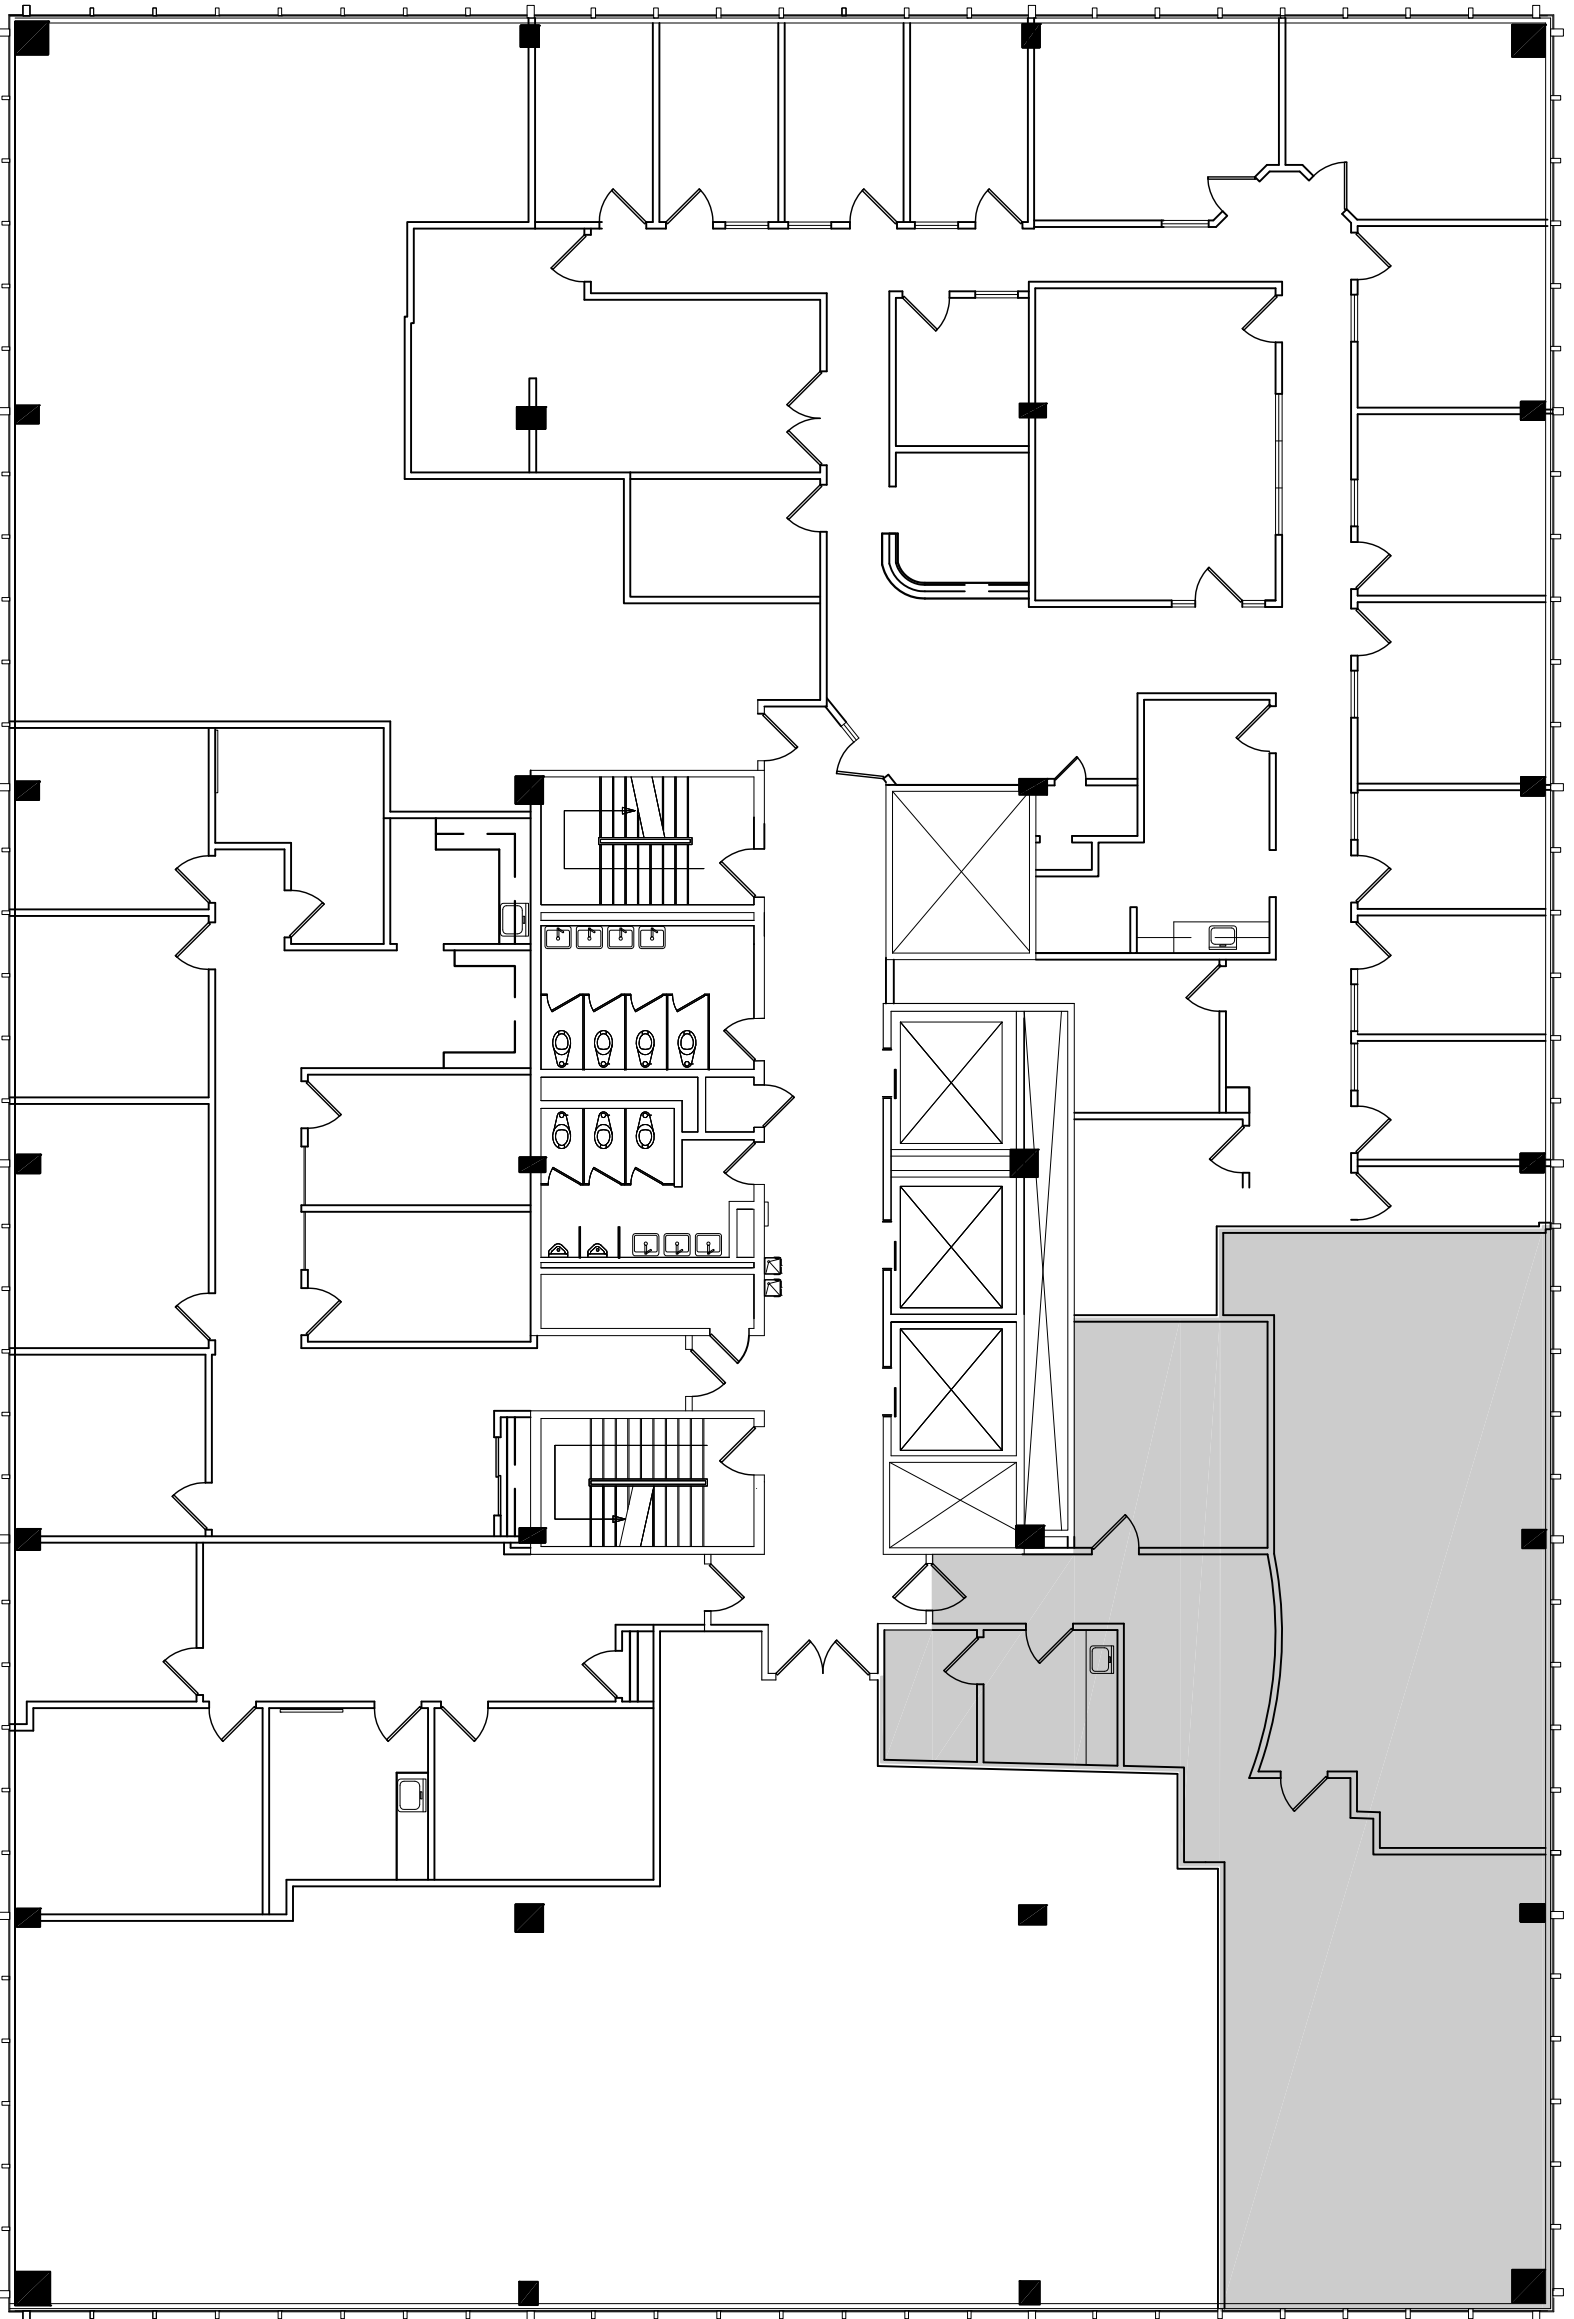

Newmark
Knight Frank

TENTH FLOOR PLAN
SCALE: N.T.S. 01.16.2015