




411 HACKENSACK AVE.
HACKENSACK, NJ

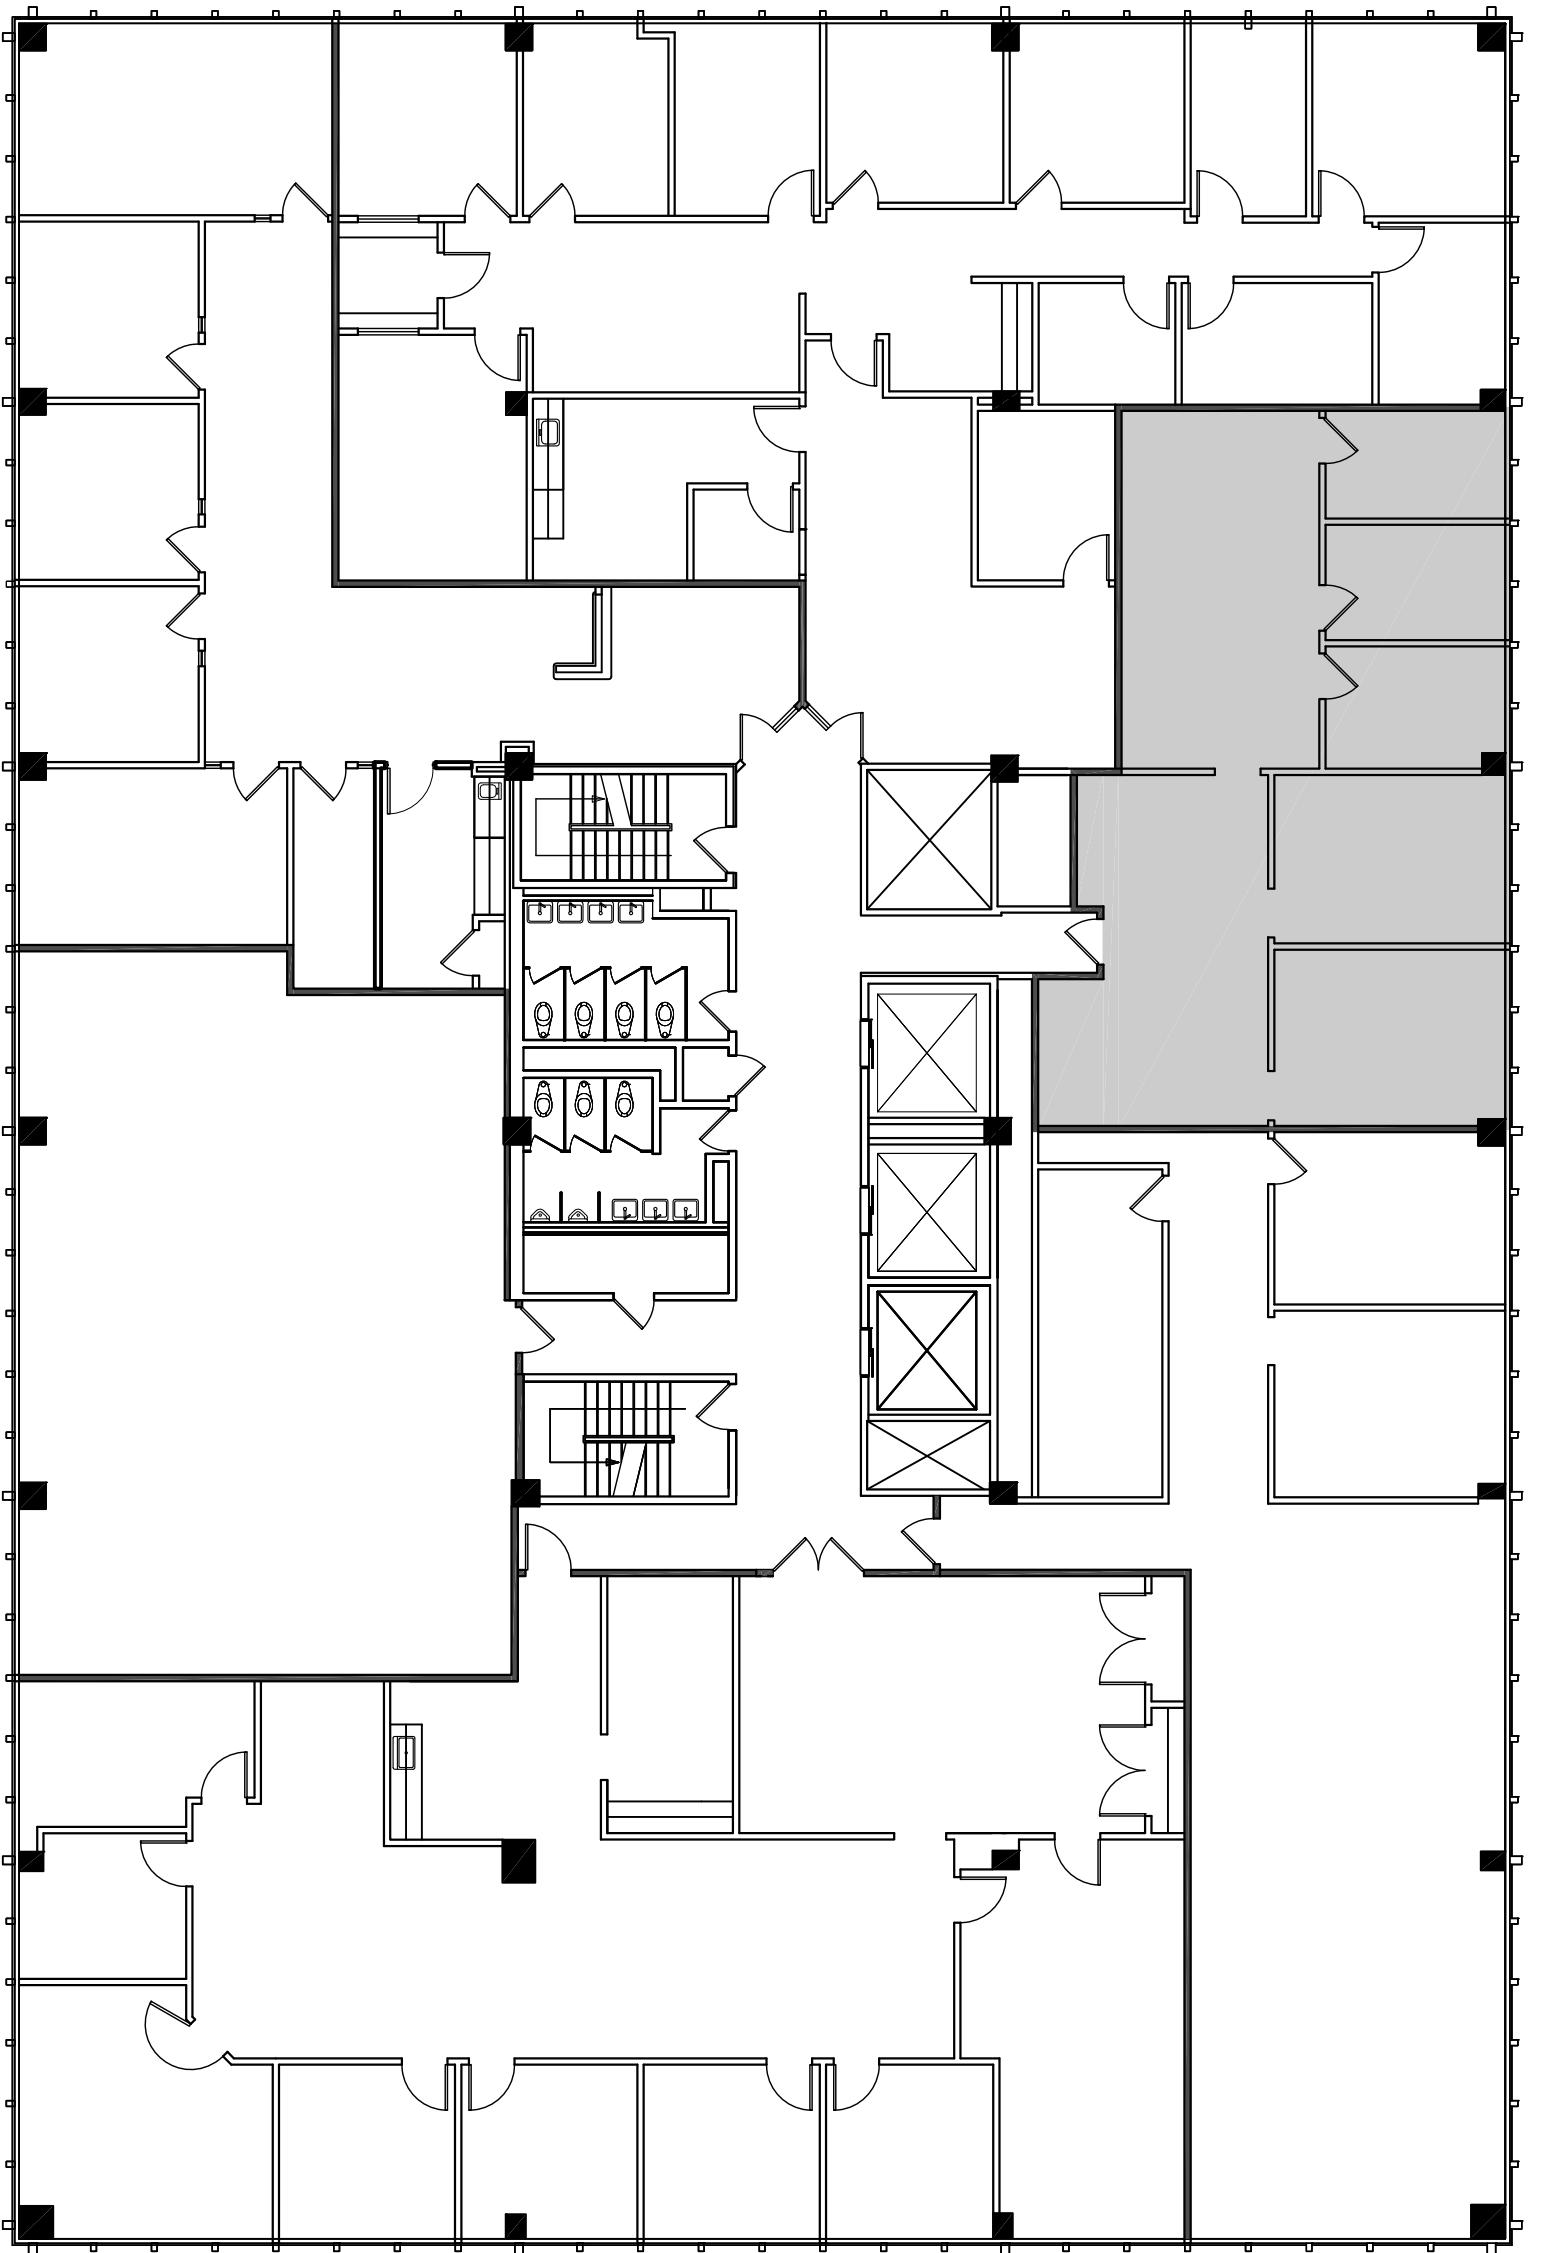

 Knightmark
Knight Frank

SEVENTH FLOOR PLAN
SCALE: N.T.S. 01.16.2015