




411 HACKENSACK AVE.
HACKENSACK, NJ

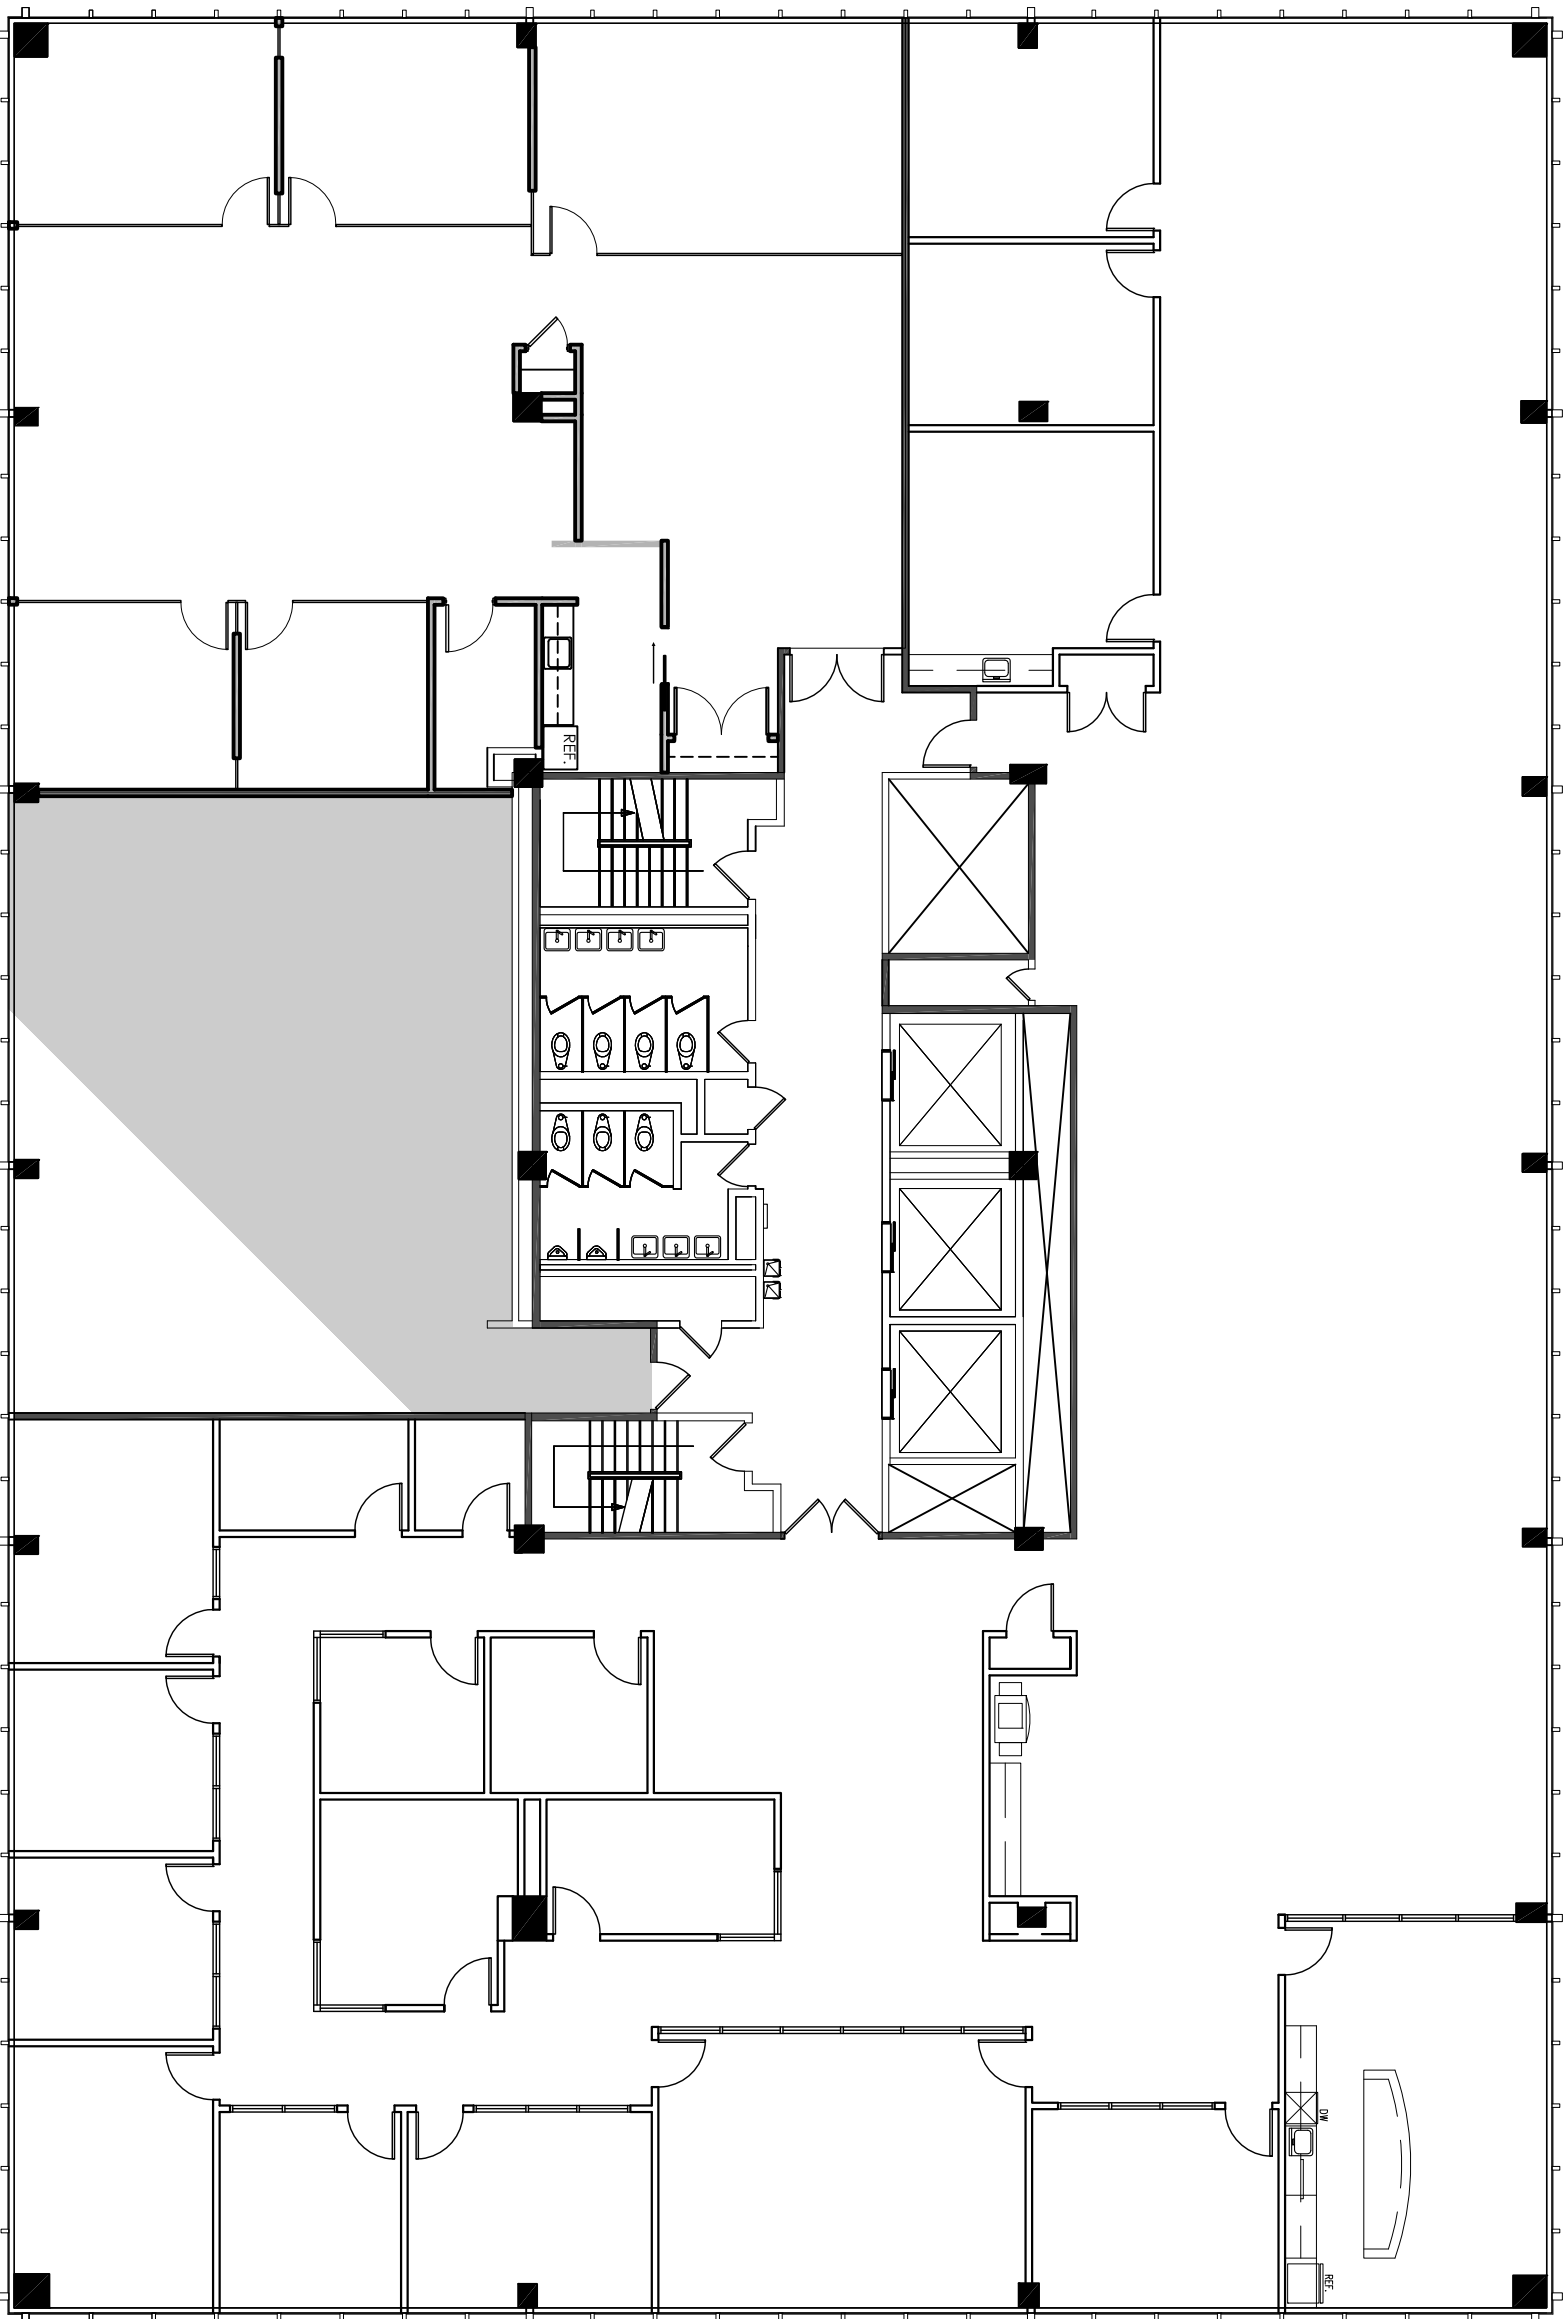

NINTH FLOOR PLAN
SCALE: N.T.S. 01.16.2015



Newmark
Knight Frank